

Plot Date: 5-DEC-2023 2:53:32 PM

User: svcPW

Model: Layout1 ColorTable: gshade.ctb DesignScript: Carollo_Sig_Pen_v0905.pen PlotScale: 1:1

LAST SAVED BY: aradcliff



10 PHOTO
00S01 SCALE: NO SCALE
FILE:



11 PHOTO
00S01 SCALE: NO SCALE
FILE:

GENERAL NOTES:


1. FOR STRUCTURAL GENERAL NOTES SEE DWG 00GS01.
2. ALL EXISTING CONDITIONS SHALL BE FIELD VERIFIED PRIOR TO BEGINNING WORK. NOTIFY THE OWNER AND ENGINEER OF ANY DIFFERING CONDITIONS IN ACCORDANCE WITH REQUIREMENT OF CONTRACT DOCUMENTS.
3. ALL DETAILS ARE TYPICAL EVEN IF NOT EXPLICITLY CALLED OUT.
4. FOR CONCRETE WALL AND SLAB FINISHES, SEE SPECIFICATION SECTION 03_35_29.
5. FOR CONCRETE REPAIR DETAILS SEE SHEET 00S06/TYP. SEE SPECIFICATIONS FOR ADDITIONAL REQUIREMENTS.
6. NO EXPOSED REBARS, CRACKS, OR SPALLING WERE IDENTIFIED DURING THE SITE VISIT. THE CONTRACTOR SHALL PROMPTLY NOTIFY THE ENGINEER OF ANY SUCH ISSUES IDENTIFIED DURING CONSTRUCTION AND UNDERTAKE REPAIRS IN ACCORDANCE WITH THE SPECIFICATIONS AND DETAILS PROVIDED ON SHEET 00S06/TYP.

KEY NOTES:

1. REPAIR CRACK AS SPECIFIED.
2. DEEP SURFACE REPAIR, SEE DETAIL 2/00S06/TYP.
3. AFTER SURFACE REPAIR IS COMPLETED, POWER WASH THE ENTIRE STAIR AND EPOXY PAINT IT WITH THE MATCHING COLOR OR AS SELECTED BY THE CLIENT.




12 PHOTO
00S01 SCALE: NO SCALE
FILE:

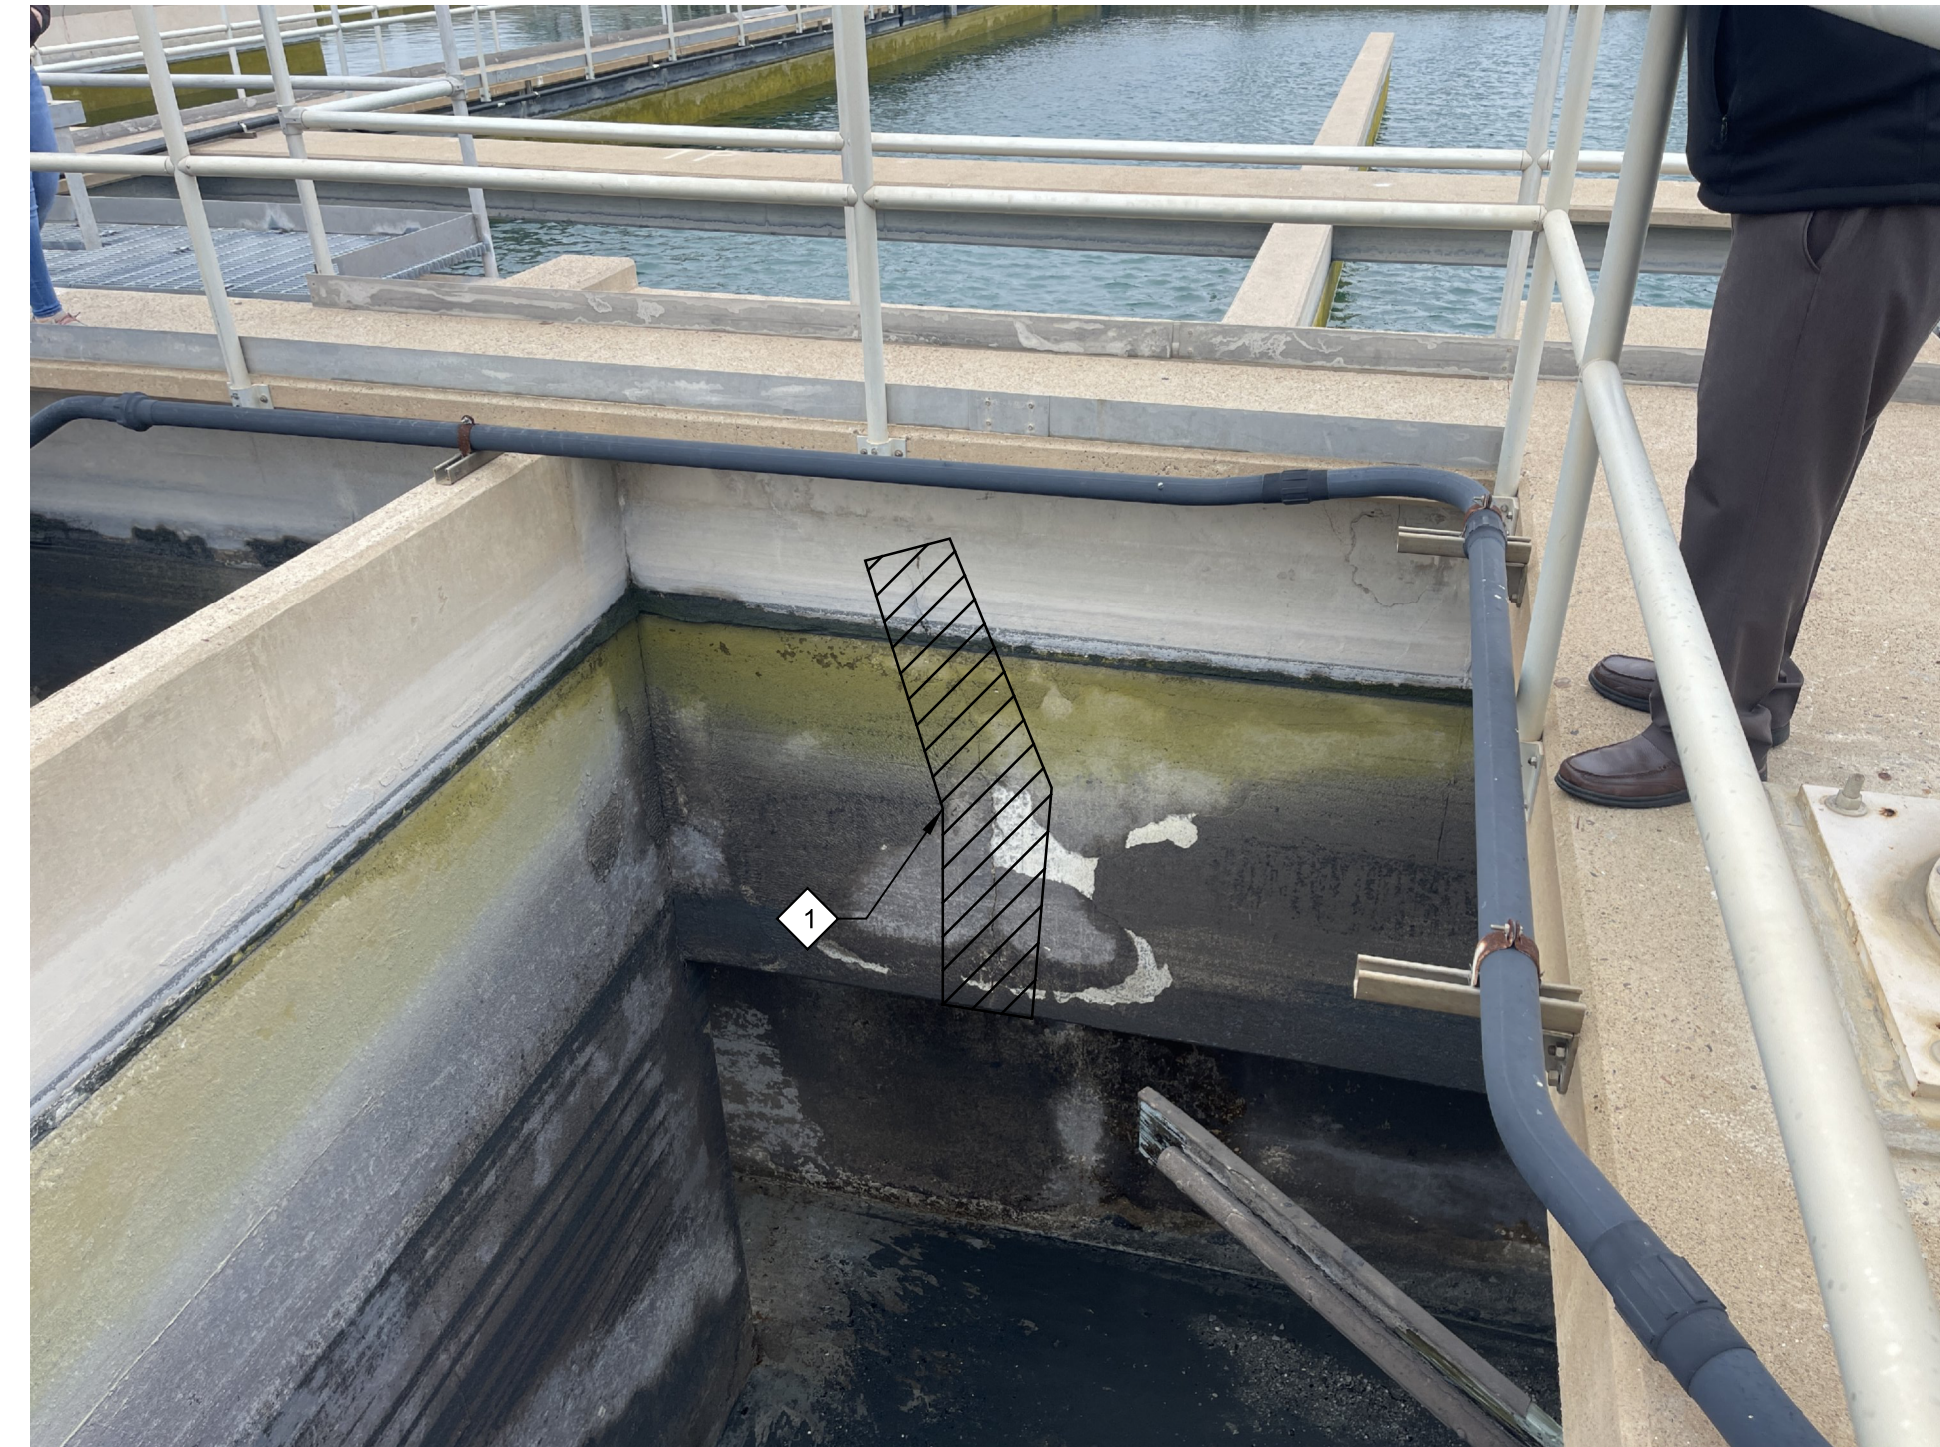

13 PHOTO
00S01 SCALE: NO SCALE
FILE:

REV	DATE	BY	DESCRIPTION

DESIGNED
TIS
DRAWN
ERR
CHECKED
KMD
DATE
DECEMBER 2023

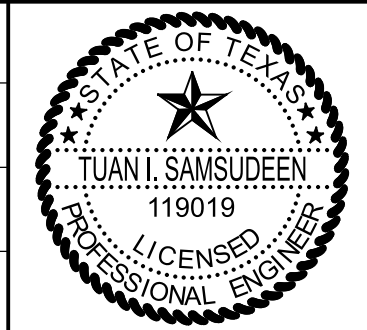

Digitally signed by Tuan I. Samsudeen
Contact Info: Carollo Engineers, Inc.
Date: 2023.12.06 14:50:24 -0500
Tuan I. Samsudeen



BROWNSVILLE PUBLIC UTILITIES BOARD
FLOCCULATION TRAIN STRUCTURAL IMPROVEMENTS
STRUCTURAL
MODIFICATION PHOTOS 3

VERIFY SCALES
BAR IS ONE INCH ON ORIGINAL DRAWING
0 1"
IF NOT ONE INCH ON THIS SHEET, ADJUST SCALES ACCORDINGLY

JOB NO.
202284
DRAWING NO.
00S05
SHEET NO.
11 OF 14