


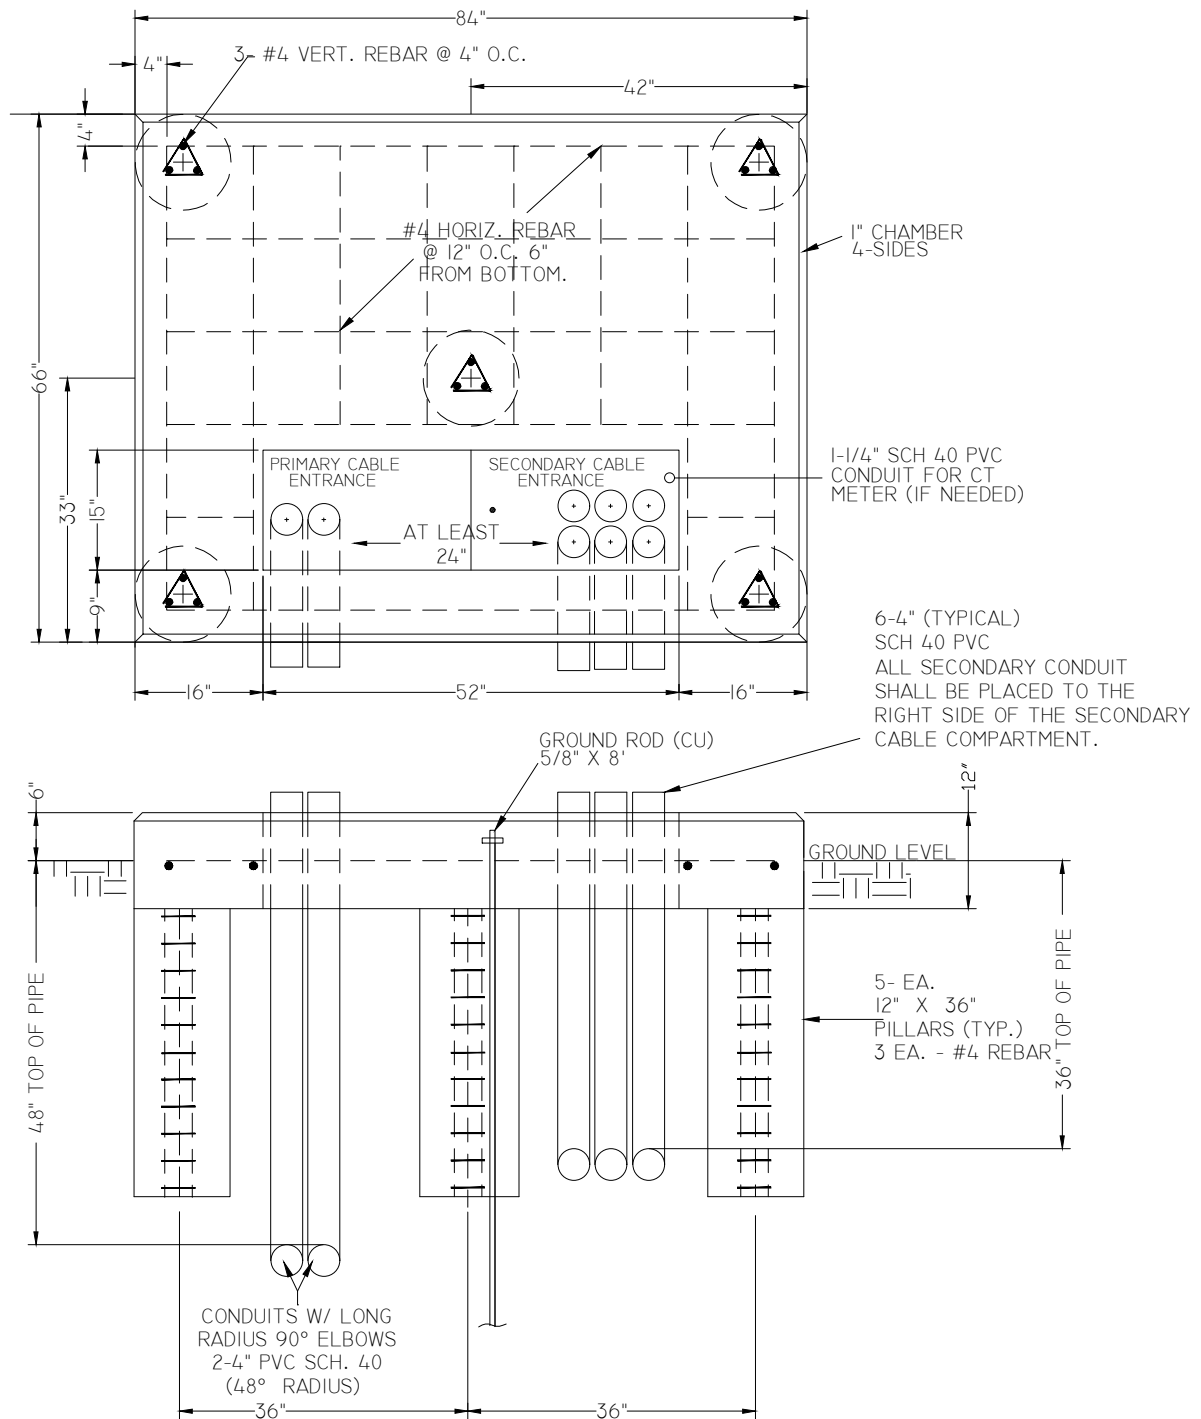

NOTES:

1. USE 3000 P.S.I. CONCRETE.
2. SLAB THICKNESS TO BE 12" MINIMUM.
3. ALL REINFORCING STEEL TO BE 6" BELOW TOP OF PAD.
4. 1 1/4" MIN PVC CONDUIT FOR CT'S WIRES @ SEC. CABLE ENTRANCE TO METER LOCATION.
5. COMPACT SOIL 95% BEFORE INSTALLING CONCRETE PAD.
6. ALL MATERIALS PROVIDED AND INSTALLED BY THE COSTUMER.
7. MUST MEET ALL REQUIREMENTS OF BPUB STANDARD DRAWING ENG-8.



**TYPICAL CONCRETE PAD FOR
45 TO 500 KVA 3 PHASE
PAD-MOUNTED TRANSFORMER**

DEVELOPED BY:

STANDARDS
COMMITTEE

APPROVED:

SEP 2020

DRAWING
NUMBER

UD-16

