

MATCHLINE SEE SHEET 02

Owens Road Detour Map



Brownsville Public Utilities Board
 1425 Robinhood Drive
 Brownsville, Texas 78521
 1-800-869-2922
 Water and Wastewater Engineering Department
 (956) 983-6215
 FAX: (956) 983-6220



Owens Rd.


TRAFFIC CONTROL PLAN

Scale: Date: April 2023
 Designed by:
 Drawn by: Luis Martinez
 Approved by:
 Approved by: BPUB
 Project #:

SHEET
1
 OF 2

MATCHLINE SEE SHEET 01

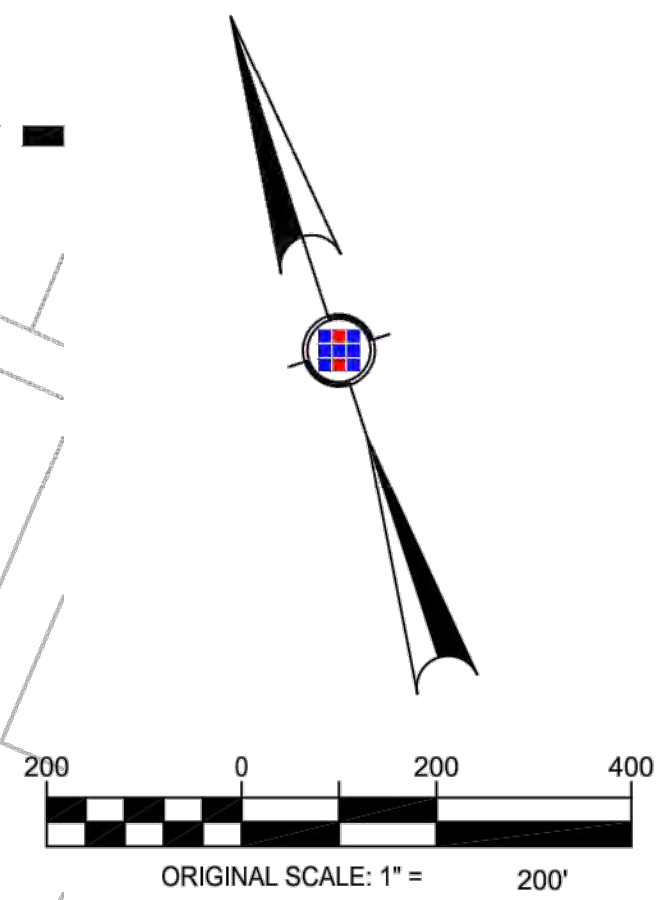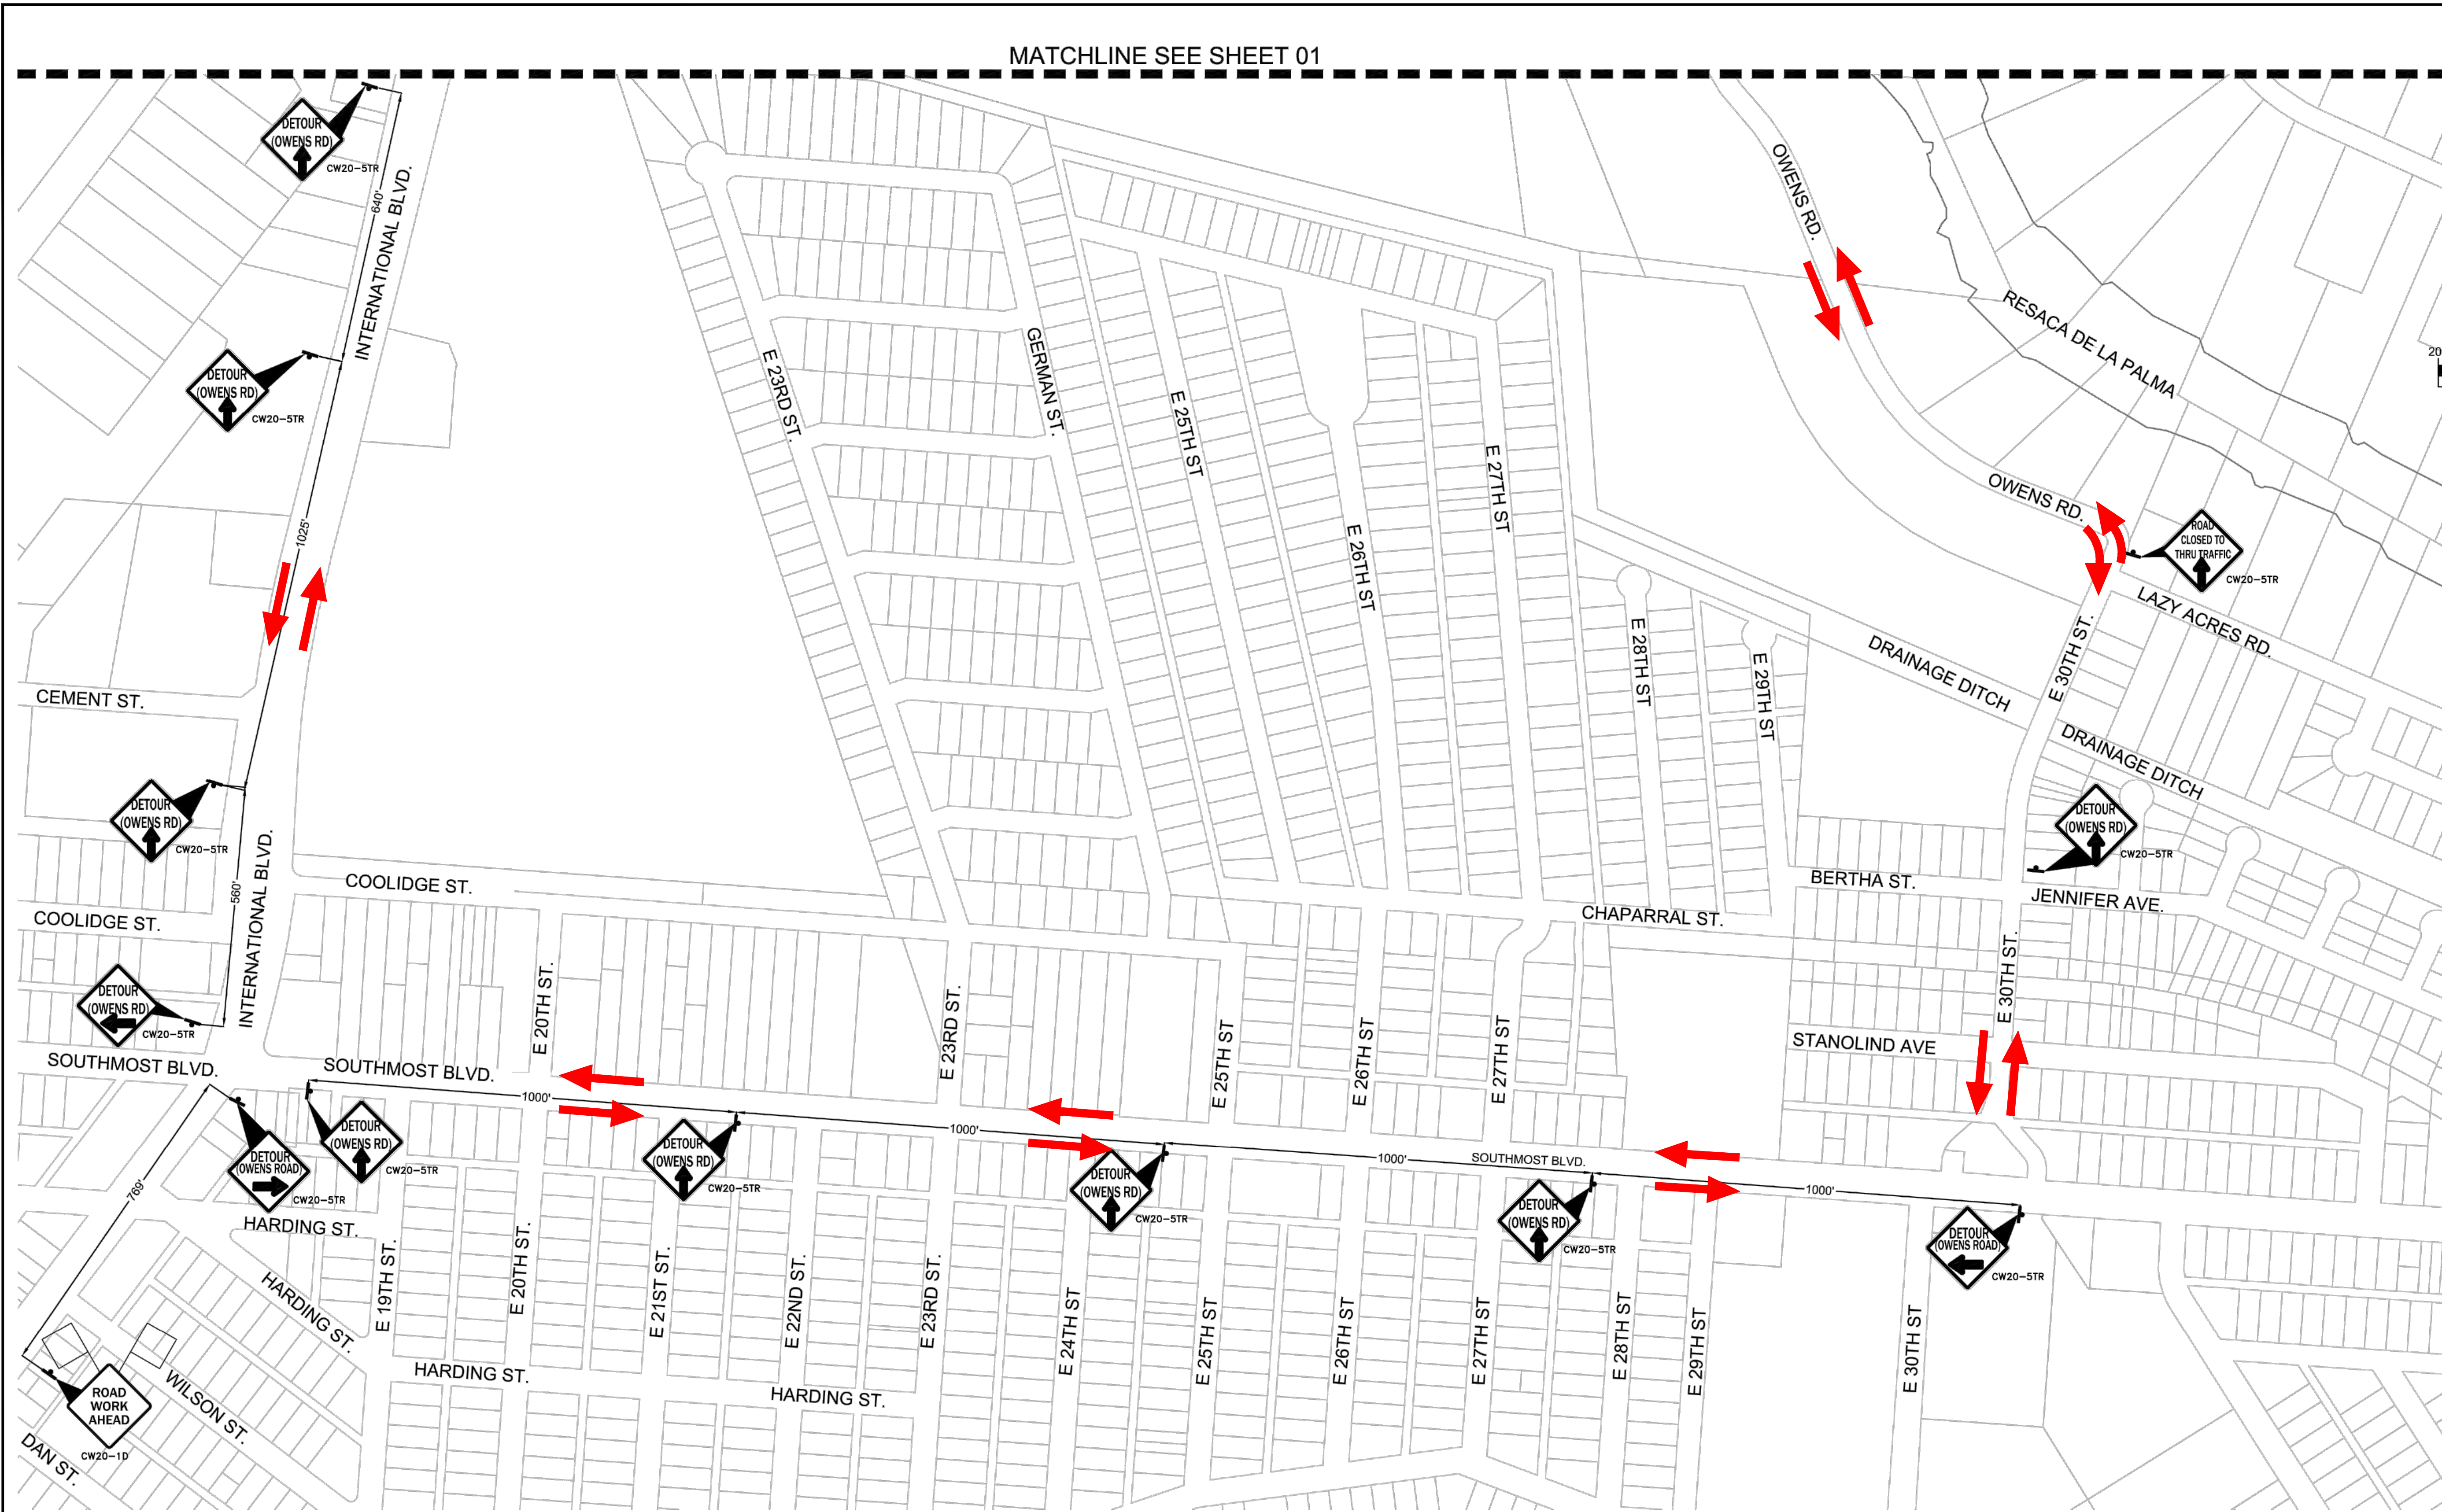

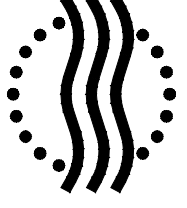
 BROWNSVILLE
 PUBLIC UTILITIES BOARD
 Public Utilities Board
 1425 Robinswood Drive
 Brownsville, Texas 78521
 1-800-869-2922
 Water and Wastewater
 Engineering Department
 (956) 983-6213
 FAX: (956) 985-6220

Owens Rd.

TRAFFIC CONTROL PLAN

Owens Road Detour Map

Date: April, 2023
 Designed by:
 Drawn by: Luis Martinez
 Approved by:
 Approved by: BRUB
 Project #: